



**EAST ELEVATION**



**NORTH ELEVATION**

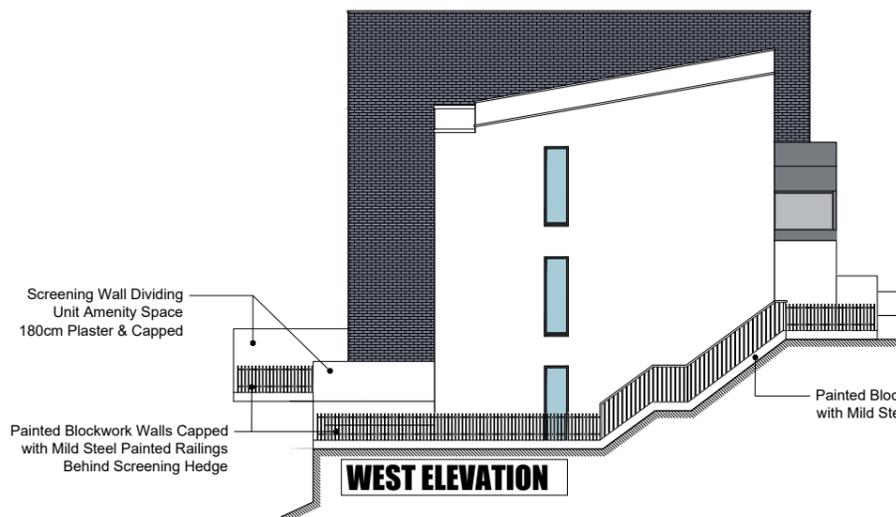

**WEST ELEVATION**

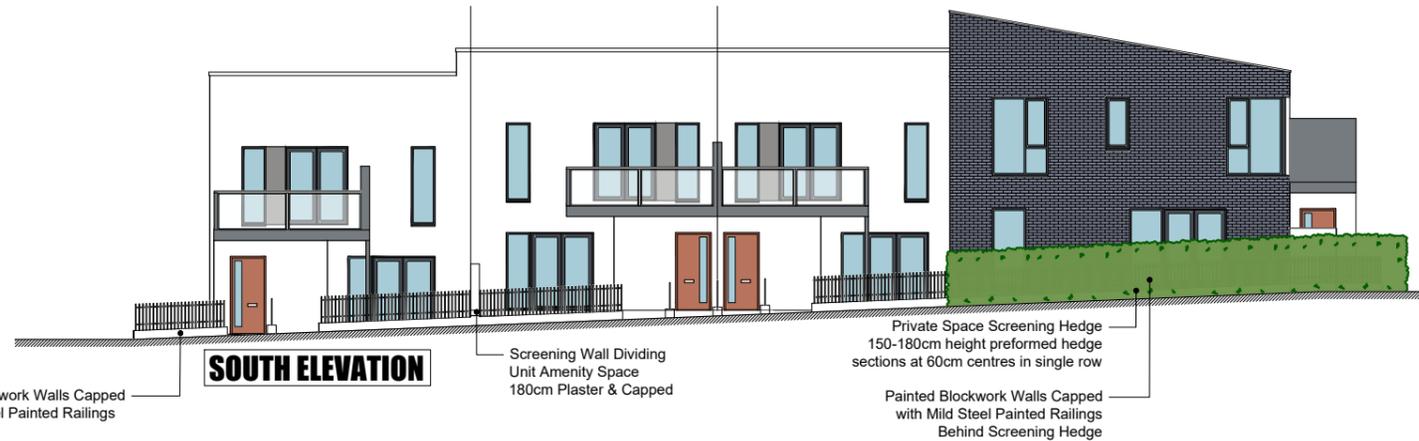

**SOUTH ELEVATION**

1	ISSUED FOR PLANNING APPLICATION	29.06.22	MOK
Rev	DETAIL	DATE	BY

**IMPORTANT TO BE READ**  
© THIS DRAWING IS COPYRIGHT

THIS DRAWING OR ANY PART THEREOF SHALL ONLY BE USED FOR THE PURPOSES SPECIFIED IN THE STAGE BOX OF THE TITLE SHEET. ALL CONSTRUCTION METHODS, MATERIALS, SERVICES AND INSTALLATIONS TO BE IN ACCORDANCE WITH ALL BUILDING REGULATIONS AND CODES OF PRACTICE AT TIME OF CONSTRUCTION. ALL SUB-CONTRACTORS ARE ULTIMATELY RESPONSIBLE FOR ENSURING COMPLIANCE WITH REGULATIONS WITHIN THEIR OWN TRADE. ALL TRADES TO CHECK DIMENSIONS ON SITE PRIOR TO CONSTRUCTION OR FABRICATION. FIGURED DIMENSIONS TO BE TAKEN ONLY. ARCHITECTS TO BE INFORMED IMMEDIATELY OF ANY DISCREPANCIES BEFORE WORK PROCEEDS. THIS DRAWING IF NOT DENOTED FOR CONSTRUCTION MAY BE SUBJECT TO ALTERATIONS FOR CONSTRUCTION. THIS DRAWING SHOULD NOT BE REPRODUCED WITHOUT PRIOR WRITTEN PERMISSION OF THE COPYRIGHT OWNERS. REVISION DESCRIPTION TO BE CHECKED FOR DESCRIPTION OF CHANGES AND PROJECT STAGE. IF IN DOUBT, ASK!

Stage Abbreviations:  
SU-Survey, SK-Sketch, PP-Preplanning, PA-Planning Application, FI-Further Information, AP-Appeal, RC-Response To Conditions, TE-Tender, FC-Fire Cert/, LE-Contract / Legal, CO-Construction, AB-As Built.

**D M N A** Doyle McDonogh Nash  
Architects Landscape Architects  
21 Patrick's Hill, Cork. T: 0214518371 E: info@dmnarchitects.ie

CLIENT:  
**CORK COUNTY GAA BOARD**

JOB TITLE:  
**RESIDENTIAL DEVELOPMENT AT  
KILBARRY, CO. CORK**

DRG. TITLE:  
**DUPLEX BLOCK: B  
BOUNDARY TREATMENTS  
(ELEVATIONS)**

Drawn By: MO'K	Checked By: SD	Job No: 19012	Drawing Number: 2107	Revision: 1	Stage: PA
SCALE: 1:200@A3					