




WEST ELEVATION

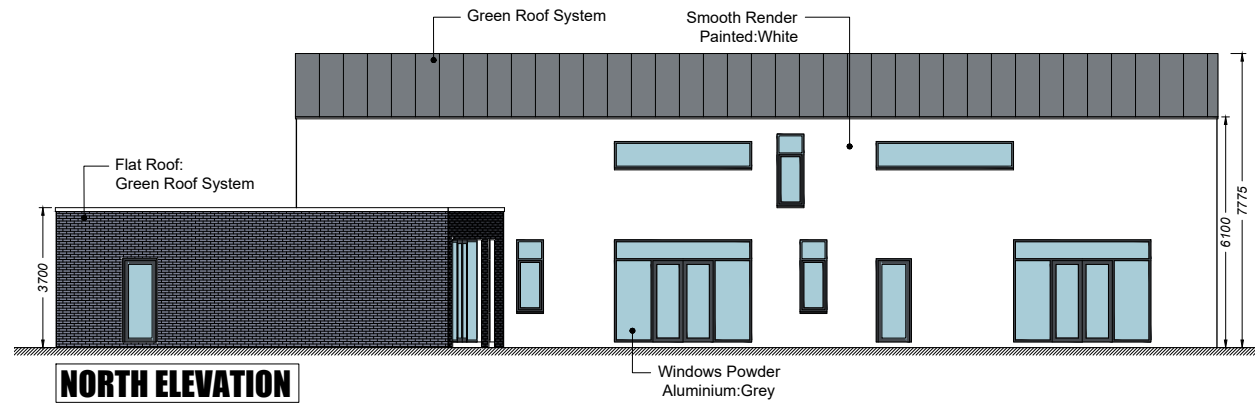


NORTH ELEVATION

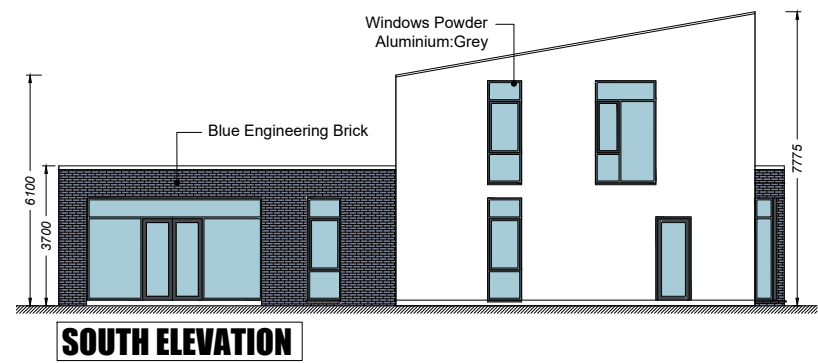

SOUTH ELEVATION

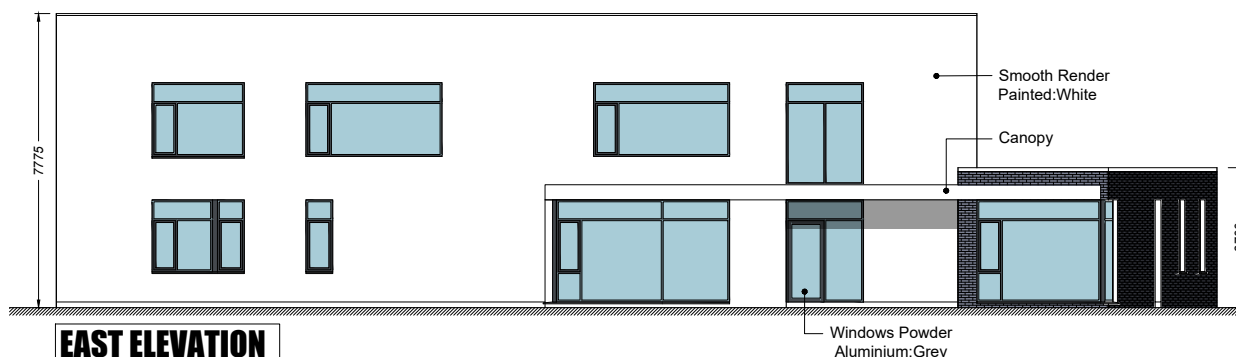


EAST ELEVATION

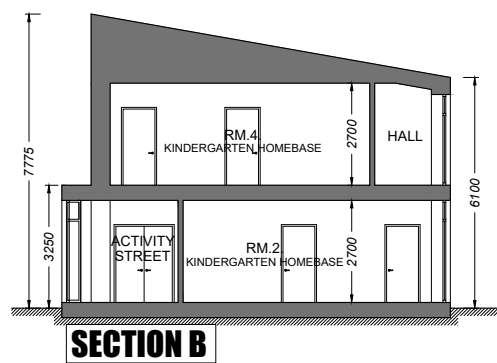


SECTION B



SECTION A

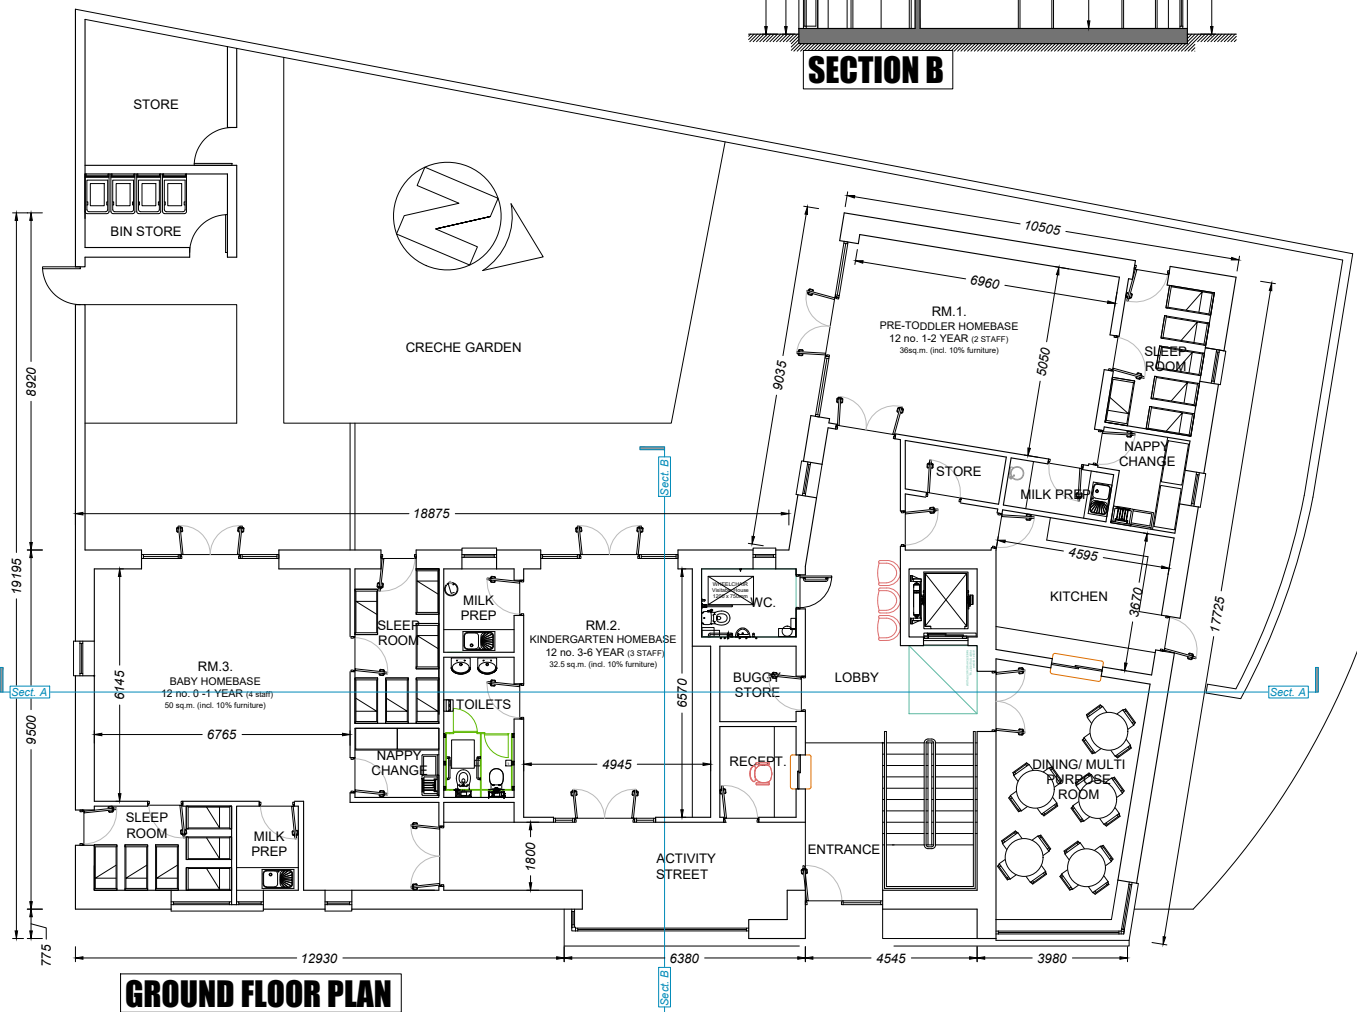

GROUND FLOOR PLAN

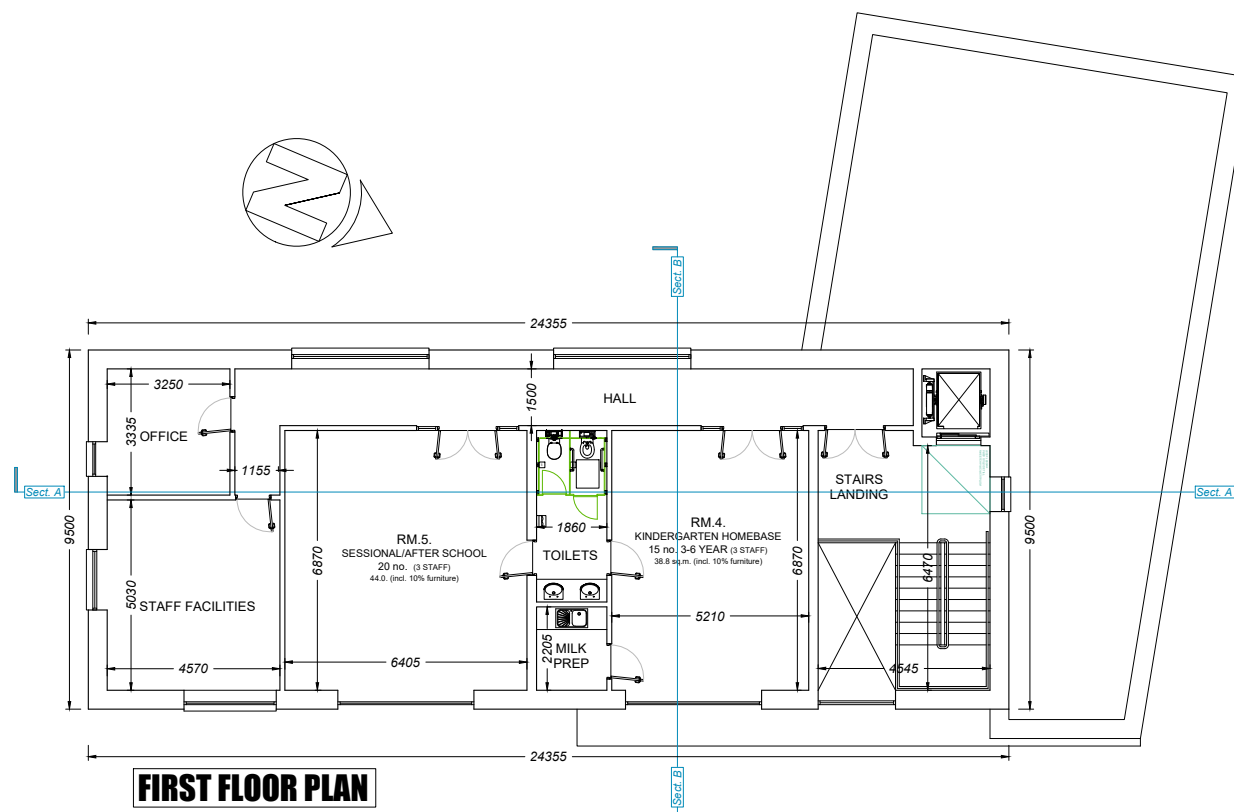

FIRST FLOOR PLAN

1	ISSUED FOR PLANNING APPLICATION	29.06.22	MOK
Rev	DETAIL	DATE	BY

IMPORTANT TO BE READ
 © THIS DRAWING IS COPYRIGHT
 THIS DRAWING OR ANY PART THEREOF SHALL ONLY BE USED FOR THE PURPOSES SPECIFIED IN THE STAGE BOX OF THE TITLE SHEET. ALL CONSTRUCTION METHODS, MATERIALS, SERVICES AND INSTALLATIONS TO BE IN ACCORDANCE WITH ALL BUILDING REGULATIONS AND CODES OF PRACTICE AT TIME OF CONSTRUCTION. ALL SUB-CONTRACTORS ARE ULTIMATELY RESPONSIBLE FOR ENSURING COMPLIANCE WITH REGULATIONS WITHIN THEIR OWN TRADE. ALL TRADES TO CHECK DIMENSIONS ON SITE PRIOR TO CONSTRUCTION OR FABRICATION. FIGURED DIMENSIONS TO BE TAKEN ONLY. ARCHITECTS TO BE INFORMED IMMEDIATELY OF ANY DISCREPANCIES BEFORE WORK PROCEEDS. THIS DRAWING IF NOT DENOTED FOR CONSTRUCTION MAY BE SUBJECT TO ALTERATIONS FOR CONSTRUCTION. THIS DRAWING SHOULD NOT BE REPRODUCED WITHOUT PRIOR WRITTEN PERMISSION OF THE COPYRIGHT OWNERS. REVISION DESCRIPTION TO BE CHECKED FOR DESCRIPTION OF CHANGES AND PROJECT STAGE. IF IN DOUBT, ASK!

Stage Abbreviations:
 SU-Survey, SK-Sketch, PP-Preplanning, PA-Planning Application, FI-Further Information, AP-Appeal, RC-Response To Conditions, TE-Tender, PC-Fire Cert, LE-Contract / Legal, CO-Construction, AB-As Built.

DMNA Doyle McDonogh Nash
 Architects Landscape Architects
 21 Patrick's Hill, Cork. T: 0214518371 E: info@dmnarchitects.ie
 CLIENT:

CORK COUNTY GAA BOARD

JOB TITLE:
RESIDENTIAL DEVELOPMENT AT KILBARRY, CO. CORK

DRG. TITLE:
CRECHE FLOOR PLANS, ELEVATIONS & SECTIONS

Drawn By:	Checked By:	Job No:	Drawing Number:	Revision:	Stage:
MOK	SD	19012	2300	1	PA
SCALE:					
1:200@A3					