

2000

For Orientation and Finished Ground Floor Level Refer to Site Layout Dwg. No 1003

HOUSE TYPE: A KILBARRY

**5no. Units
House No: 310 - 313, 317**

Shown as per LHS unit of A/B Config.
Unit No. 310

FINISHES SCHEDULE

ROOF:
FIBRE CEMENT SLATE, COLOUR BLUE/BLACK
ZINC ROOF, COLOUR GREY
FLAT ROOFS, SINGLE PLY MEMBRANE,
COLOUR GREY
DORMER WALLS, METAL CLADDING, COLOUR GREY

WALLS:
SMOOTH RENDER PAINTED
SELECTED BRICK (REFER TO CHARACTER AREAS)

FASCIA/ SOFFIT & BARGE:
uPVC - BLACK


RAINWATER GOODS:
uPVC BLACK

WINDOWS:
uPVC - GREY/WHITE (REFER TO CHARACTER AREAS)


FRONT DOOR:
HARDWOOD - PAINTED



**HOUSE TYPE: A
FRONT ELEVATION**

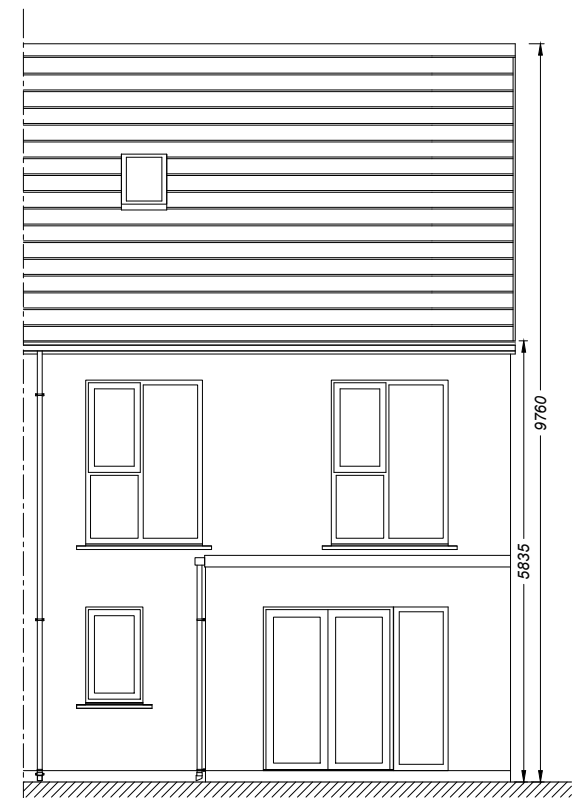


**HOUSE TYPE: A
REAR ELEVATION**

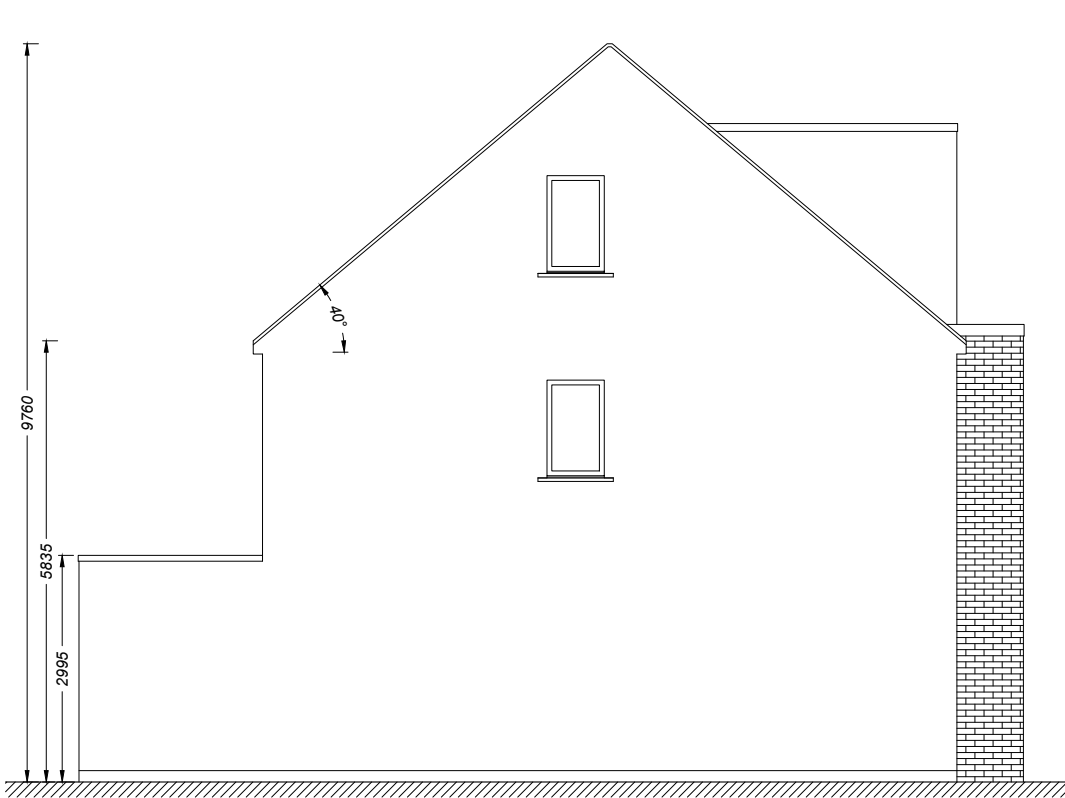


**HOUSE TYPE: A
SIDE ELEVATION**


Quality Housing for Sustainable Communities		
House Type A&A1 - 4bed/7p House (3 Storey)		
	Area Requirements	Type A/A1 Areas
Floor Area	120m ²	146.6
Main Living Room	15m ²	16.4
Agg. Living Area	40m ²	43.7
Agg. Bedroom Area	43m ²	51.1
Storage	6m ²	9.7
Single Bed	7.1m ²	7.1
Double Bed (1)	11.4m ²	12.0
Double Bed (2)	11.4m ²	18.5
Master Bed	13m ²	13.5
Living Room Width	3.8m	3.8

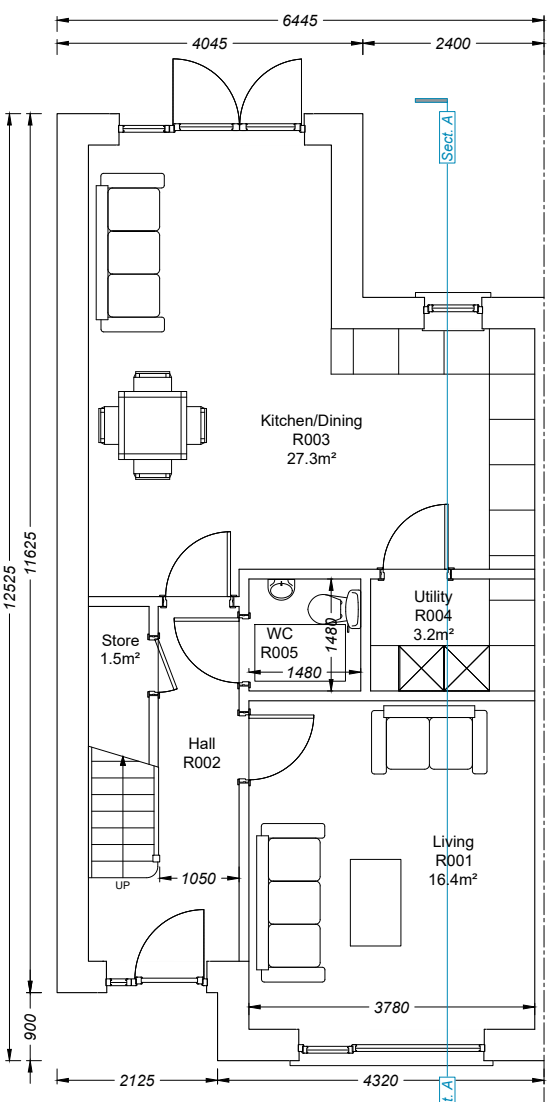


**HOUSE TYPE: A
GROUND FLOOR PLAN - 60.6M²**

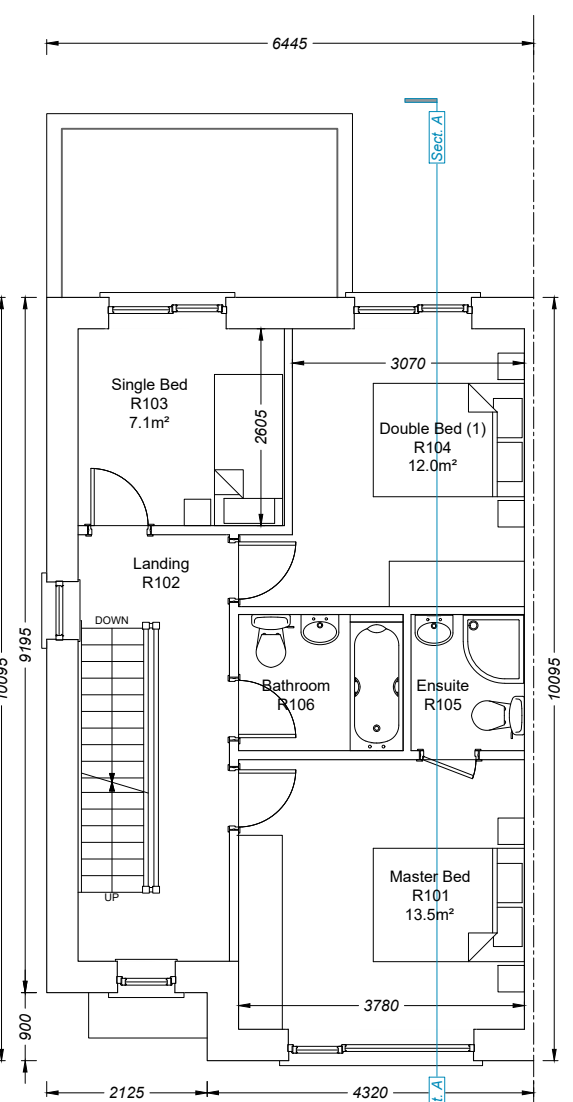

**HOUSE TYPE: A
FIRST FLOOR PLAN - 52.8M²**

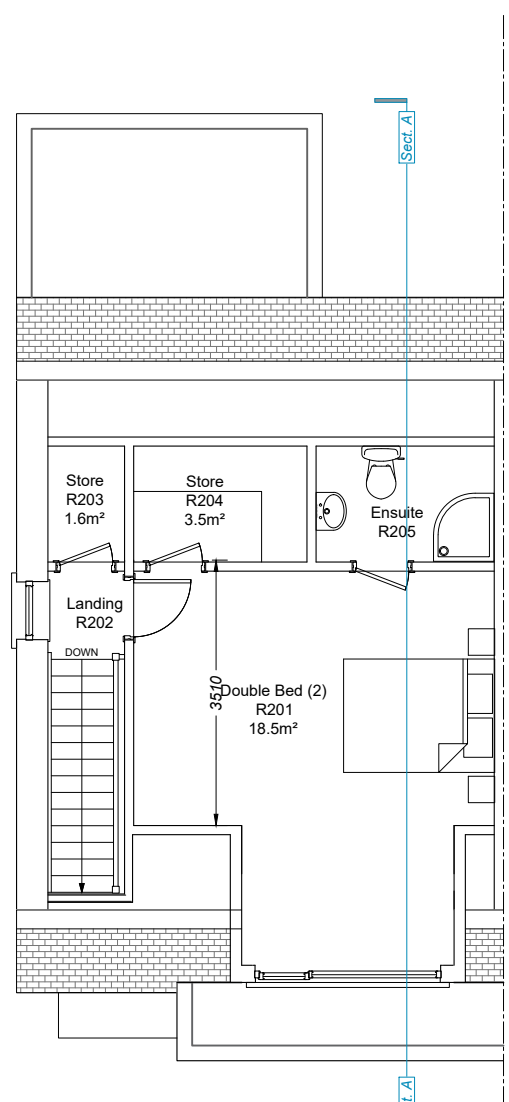

**HOUSE TYPE: A
SECOND FLOOR PLAN - 33.2M²**

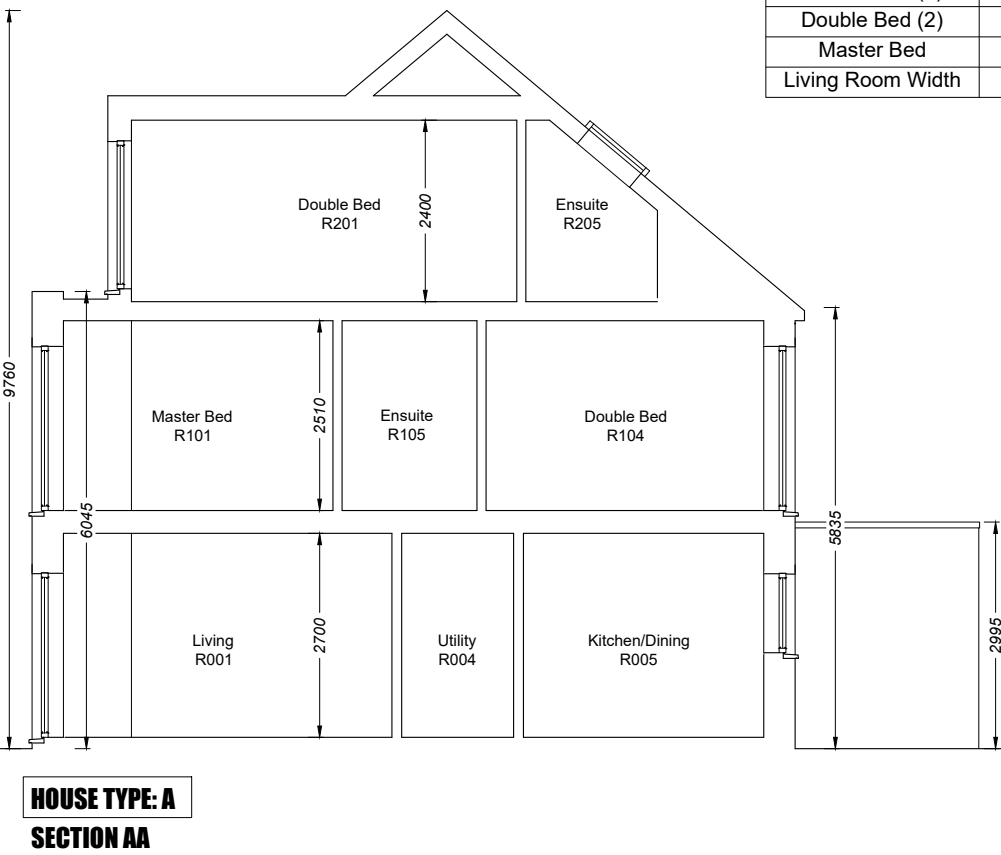

**HOUSE TYPE: A
SECTION AA**

Rev	DETAIL	DATE	BY
1	ISSUED FOR PLANNING APPLICATION	29.06.22	MO'K

IMPORTANT TO BE READ
© THIS DRAWING IS COPYRIGHT
THIS DRAWING OR ANY PART THEREOF SHALL ONLY BE USED FOR THE PURPOSES SPECIFIED IN THE STAGE BOX OF THE TITLE SHEET. ALL CONSTRUCTION METHODS, MATERIALS, SERVICES AND INSTALLATIONS TO BE IN ACCORDANCE WITH ALL BUILDING REGULATIONS AND CODES OF PRACTICE AT THE TIME OF CONSTRUCTION. ALL SUB-CONTRACTORS ARE ULTIMATELY RESPONSIBLE FOR ENSURING COMPLIANCE WITH REGULATIONS WITHIN THEIR OWN TRADE. ALL TRADES TO CHECK DIMENSIONS ON SITE PRIOR TO CONSTRUCTION OR FABRICATION. FIGURED DIMENSIONS TO BE TAKEN ONLY. ARCHITECTS TO BE INFORMED IMMEDIATELY OF ANY DISCREPANCIES BEFORE WORK PROCEEDS. THIS DRAWING IF NOT DENOTED FOR CONSTRUCTION MAY BE SUBJECT TO ALTERATIONS FOR CONSTRUCTION. THIS DRAWING SHOULD NOT BE REPRODUCED WITHOUT PRIOR WRITTEN PERMISSION OF THE COPYRIGHT OWNERS. REVISION DESCRIPTION TO BE CHECKED FOR DESCRIPTION OF CHANGES AND PROJECT STAGE. IF IN DOUBT, ASK!

Stage Abbreviations:
SU-Survey, SK-Sketch, PP-Preplanning, PA-Planning Application, FI-Further Information, AP-Appeal, RC-Response To Conditions, TE-Tender, FC-Fire Cert/, LE-Contract / Legal, CO-Construction, AB-As Built.

D M N A Doyle McDonogh Nash
Architects Landscape Architects
21 Patrick's Hill, Cork. T: 0214518371 E: info@dmnarchitects.ie

CLIENT:
CORK COUNTY GAA BOARD

JOB TITLE:
RESIDENTIAL DEVELOPMENT AT KILBARRY, CORK

DRG. TITLE:
**HOUSE TYPE: A,
PLANS, SECTION & ELEVATIONS**

Drawn By:	Checked By:	Job No:	Drawing Number:	Revision:	Stage
MO'K	SD	19012	2000	1	PA

SCALE:
1:100@A3